


Raspberry Falls & Selma Estates Water Treatment System Project

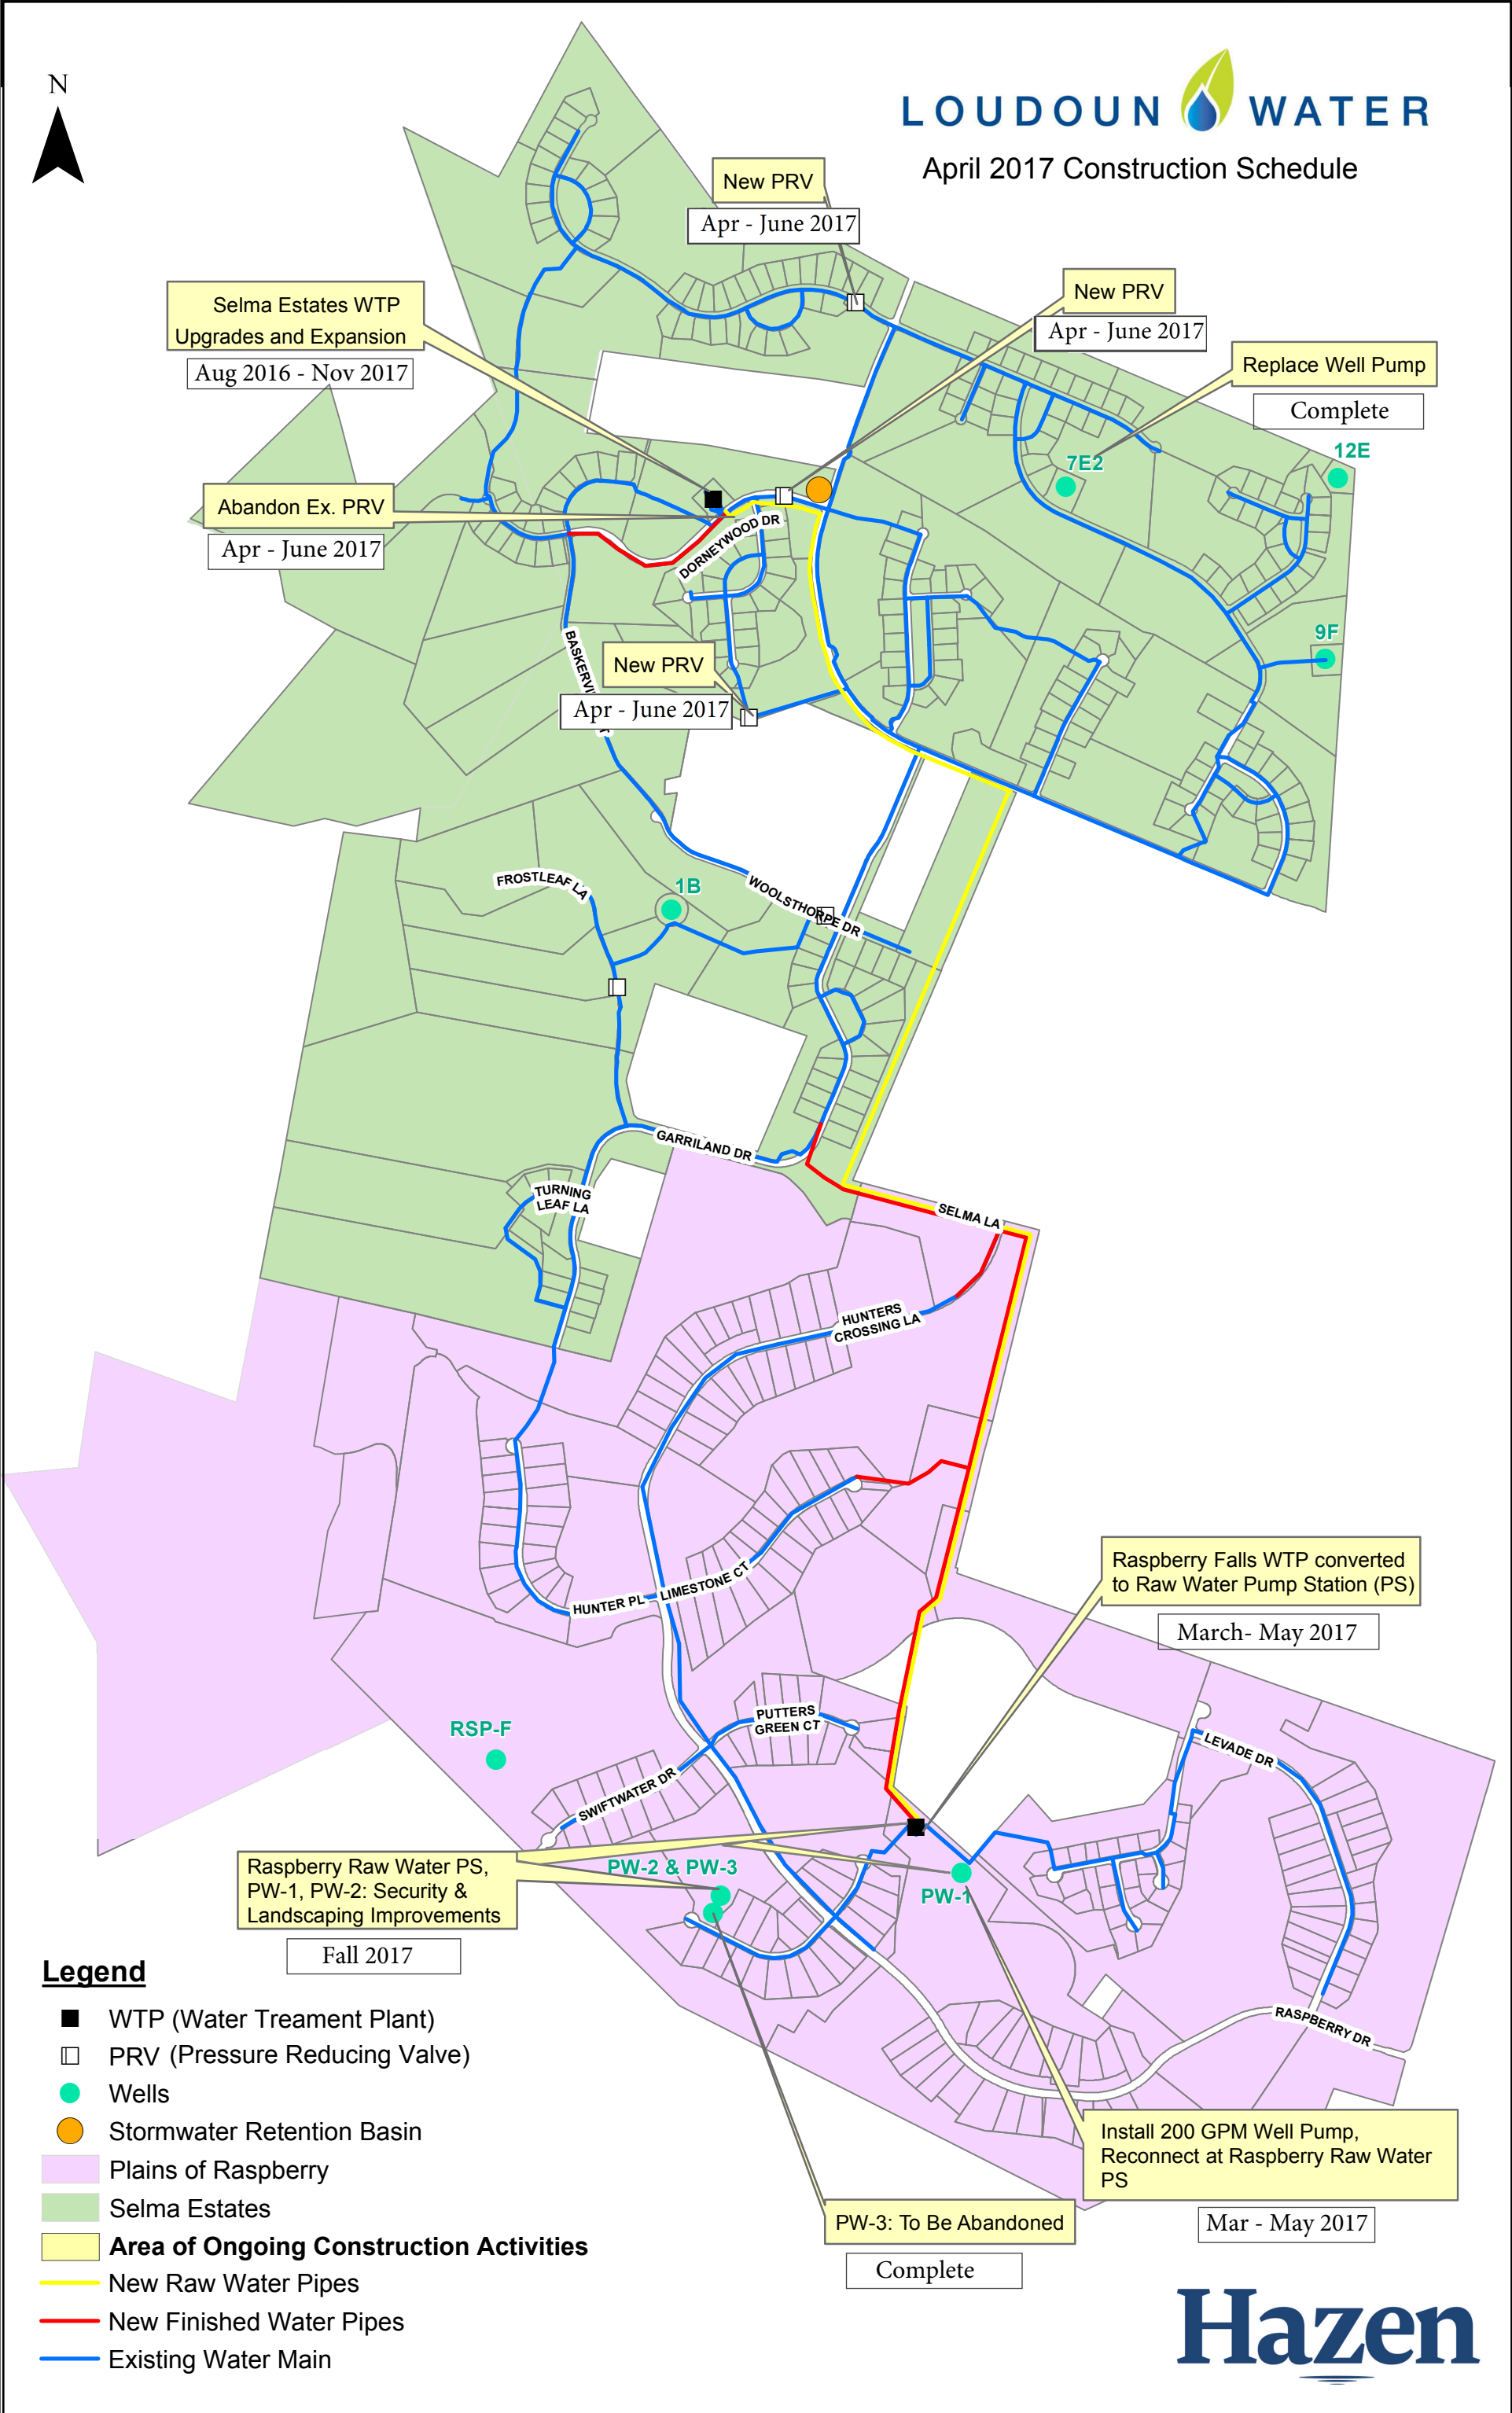

April 2017 Construction Schedule



Legend

- WTP (Water Treatment Plant)
- PRV (Pressure Reducing Valve)
- Wells
- Stormwater Retention Basin
- Plains of Raspberry
- Selma Estates
- Area of Ongoing Construction Activities
- New Raw Water Pipes
- New Finished Water Pipes
- Existing Water Main

